

Sanctuary Building

Episcopal Church of the Holy Spirit

100% Schematic Design

San Antonio, Texas

May 18, 2011

Architect
Overland Partners Architects
5101 Broadway
San Antonio, Texas 78209
TEL (210) 829-7003 FAX (210) 829-0844

Structural Engineer
Architectural Engineers Collaborative
Texas Firm Registration #F-1985
Littlefield Building
106 East Sixth Street, Suite 450
Austin, TX 78701
TEL (512) 472-2111 FAX (512) 472-2122

MEP Engineer
DBR Engineering Consultants
Texas Firm Registration #F-2234
8626 Tesoro Drive, Suite 702
San Antonio, TX 78217
TEL (210) 546-0200 FAX (210) 546-0201



OVERLAND
PARTNERS | ARCHITECTS

Owner approves the Construction Documents drawings, with any exceptions noted, and authorizes the project team to proceed.

Signed: _____ Dated: _____

PRELIMINARY
*Not for regulatory
approval, permit or
construction.*

EPISCOPAL CHURCH OF THE
HOLY SPIRIT



Sanctuary Building

Project Info

No.	Date	Description
1	5/18/2011	100% Schematic Design


Architectural Site Plan

PRELIMINARY
Not for regulatory
approval, permit or
construction.

Project number	1015.00
Date	05/18/2011
Drawn by	OPA (CS)
Checked by	OPA (CS)

A1.00

Scale 1" = 50'-0"

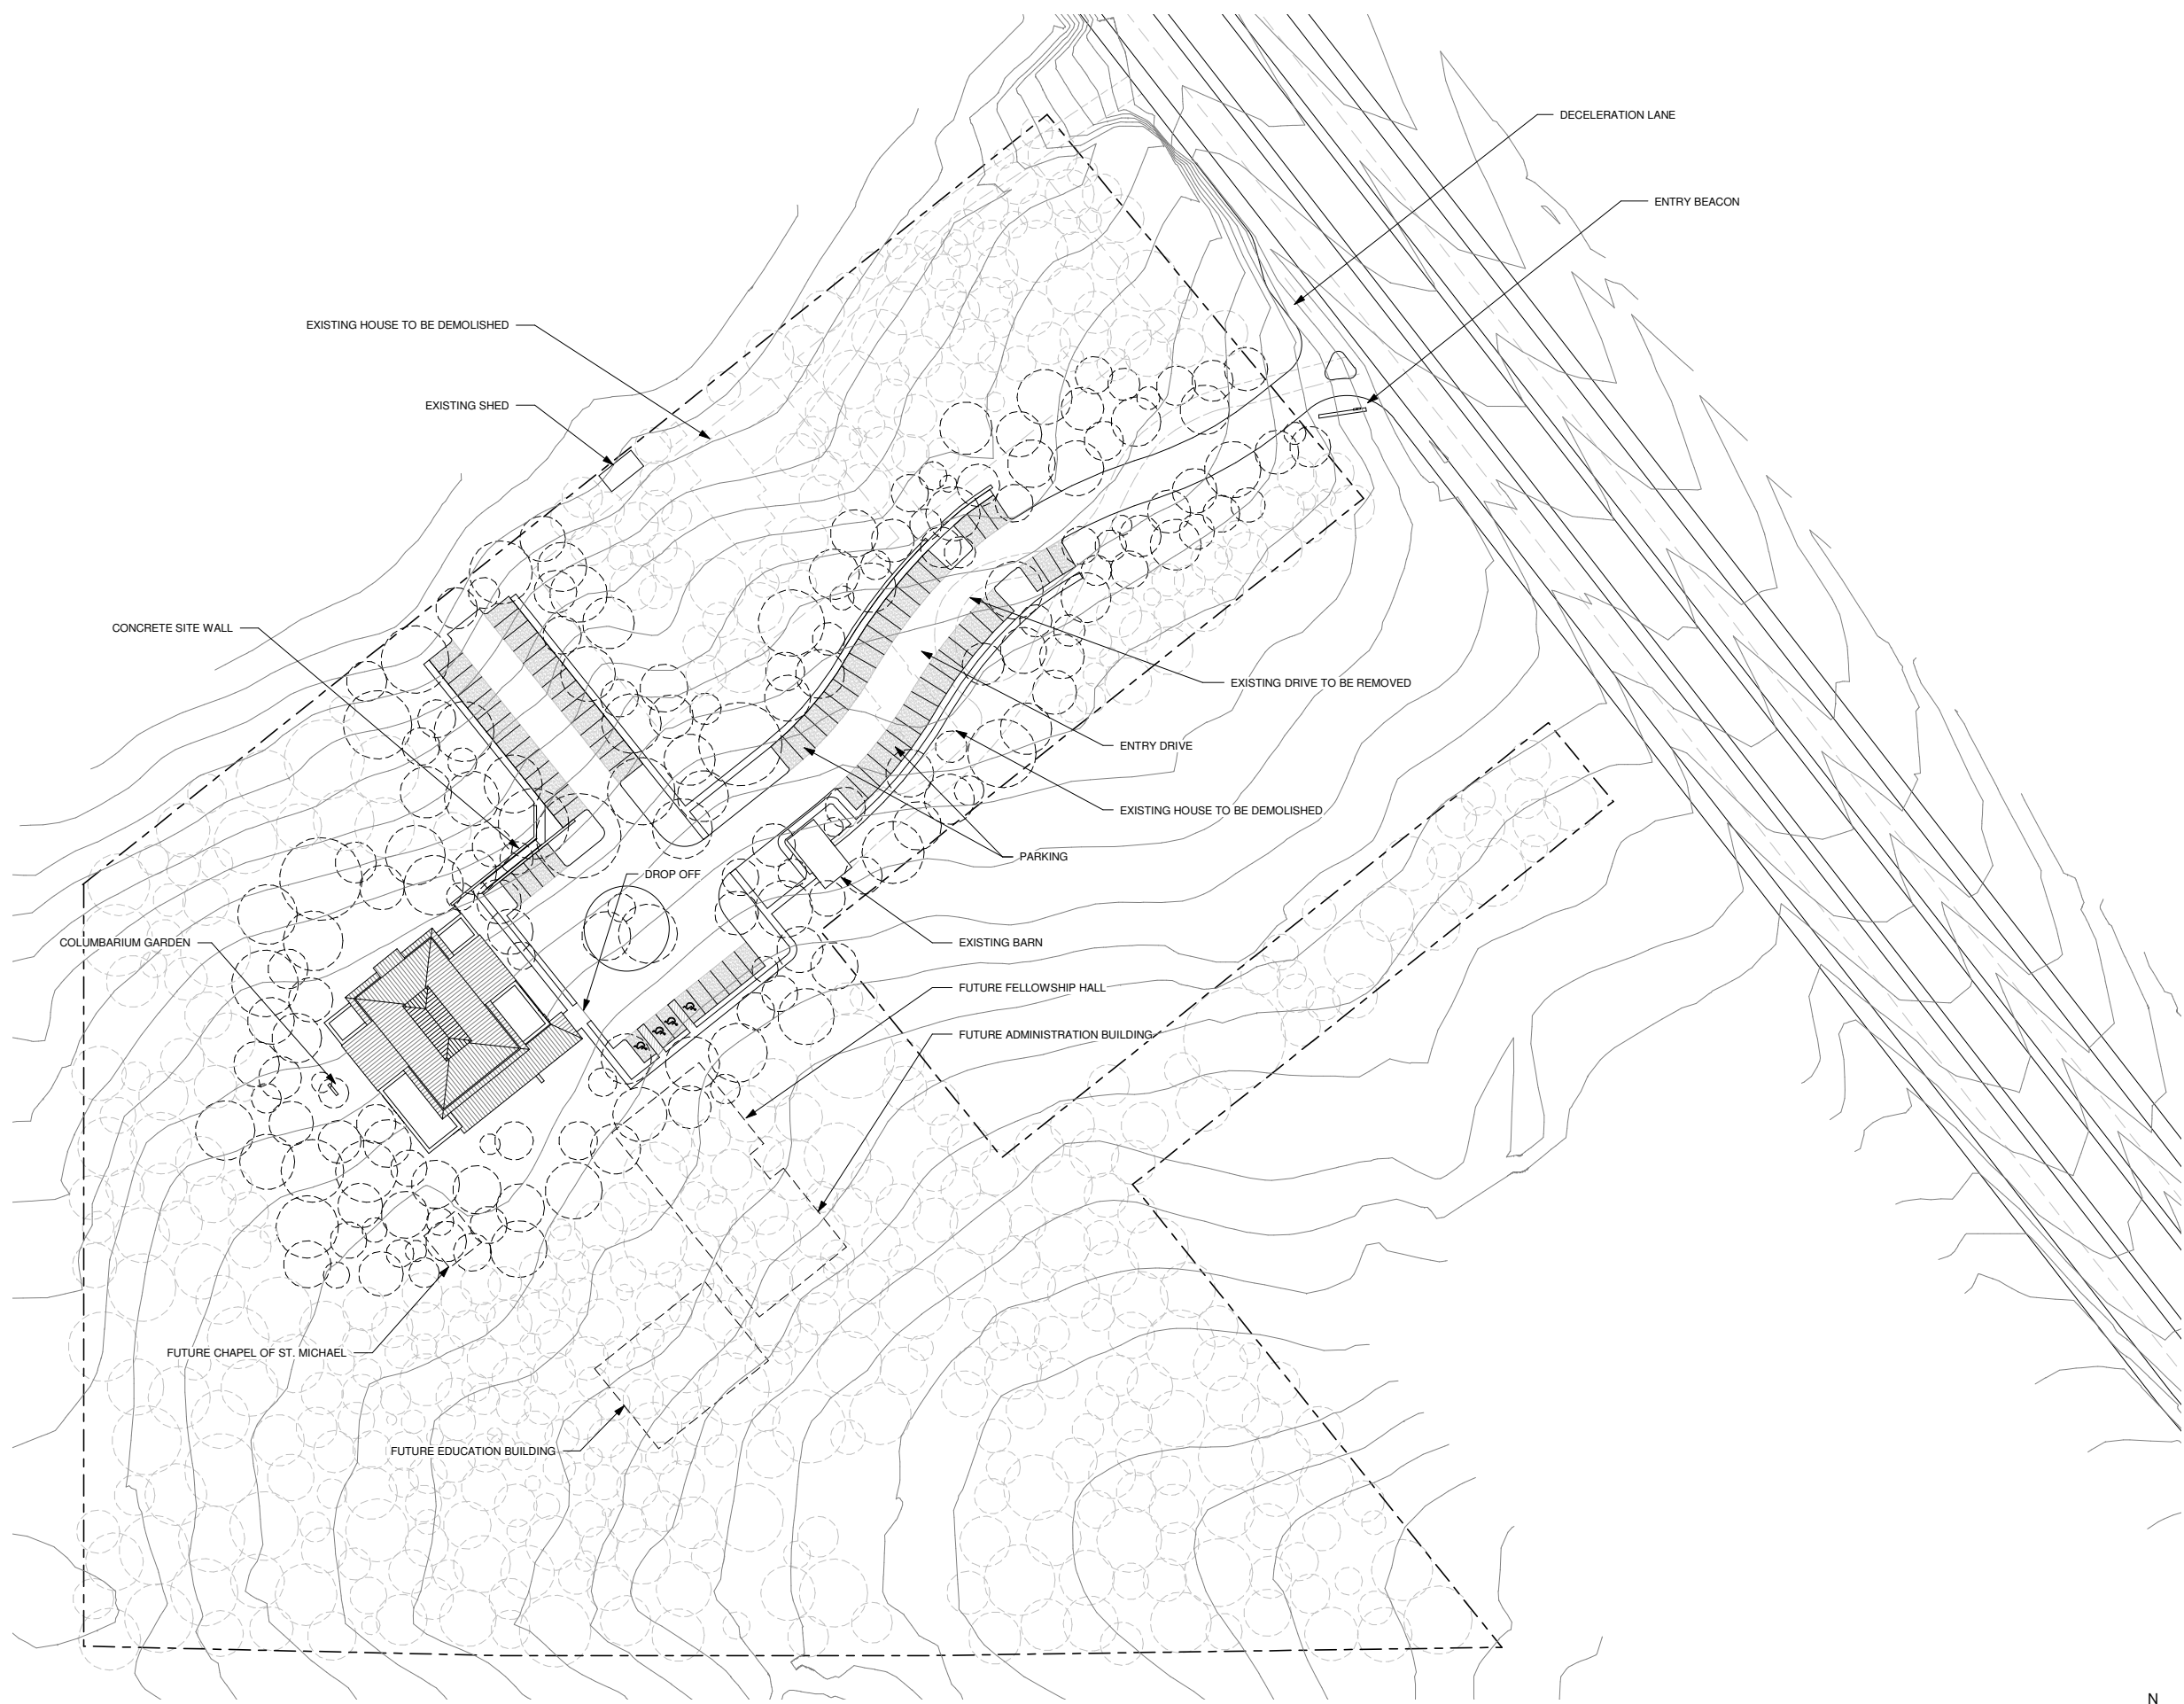

1 Architectural Site Plan
1" = 50'-0"

EPISCOPAL CHURCH OF THE HOLY SPIRIT



Sanctuary Building

Project Info

No.	Date	Description
1	5/18/2011	100% Schematic Design

Phase One - Sanctuary Floor Plan

PRELIMINARY
Not for regulatory approval, permit or construction.


Project number	1015.00
Date	05/18/2011
Drawn by	OPA (BB)
Checked by	OPA (CS)

A2.00

Scale As indicated

ROOM FINISH SCHEDULE								
Room Number	Room Name	Floor	Base	Wall				Ceiling
				North	East	South	West	
LEVEL 01								
001	Porch							C4
100	Narthex	F1	B2	-	W1/W2	W5	W1/W2	C1
100A	Sanctuary	F1	B2	W1/W2	W1/W2	-	W1/W2	C1
100B	Chapel of St. Michael	F1	B2	W2	W2	W2	W3	C2
100C	Classroom	F1	B2	W2	W3	W2	W2	C2
100D	Classroom	F1	B2	W2	W3	W2	W2	C2
200	Corridor	F3	B3	W2	W1/W2	W2	W2	C2
200A	Women	F2	B4	W4	W4	W4	W4	C5
200B	Men	F2	B4	W4	W4	W4	W4	C5
200C	Kitchen	F2	B3	W2	W2	W2	W2	C2
200D	Nursery	F3	B3	W1/W2	W2	W2	W2	C3
300A	Sacristy	F2	B3	W2	W1/W2	W2	W2	C3
300B	Mechanical	F2	B1	W2	W2	W1/W2	W2	C6
400A	Sacristy	F2	B3	W2	W2	W2	W1/W2	C3
400B	Mechanical	F2	B1	W2	W2	W1/W2	W2	C6
500A	Administration	F3	B3	W2	W2	W2	W1/W2	C2
500B	Office / Storage	F3	B3	W2	W2	W2	W2	C3
500C	Office	F3	B3	W1/W2	W2	W2	W2	C3
500D	Office	F3	B3	W2	W2	W2	W2	C3

FINISH LEGEND	
FLOOR:	
F1	Polished & Sealed, Color Hardened Concrete
F2	Sealed Concrete
F3	Carpet Tile
BASE:	
B1	No Base
B2	Wood
B3	Rubber
B4	Ceramic Tile
WALL:	
W1	Exposed Structure
W2	Gypsum Board, Painted
W3	Stone
W4	Ceramic Tile
W5	Acoustic Wood Veneer Panels
CEILING:	
C1	Acoustic Wood Veneer Panels
C2	Gypsum Board, Painted
C3	Suspended Acoustic Tile
C4	Plaster
C5	Water-resistant Gypsum Board, Painted
C6	Exposed Structure

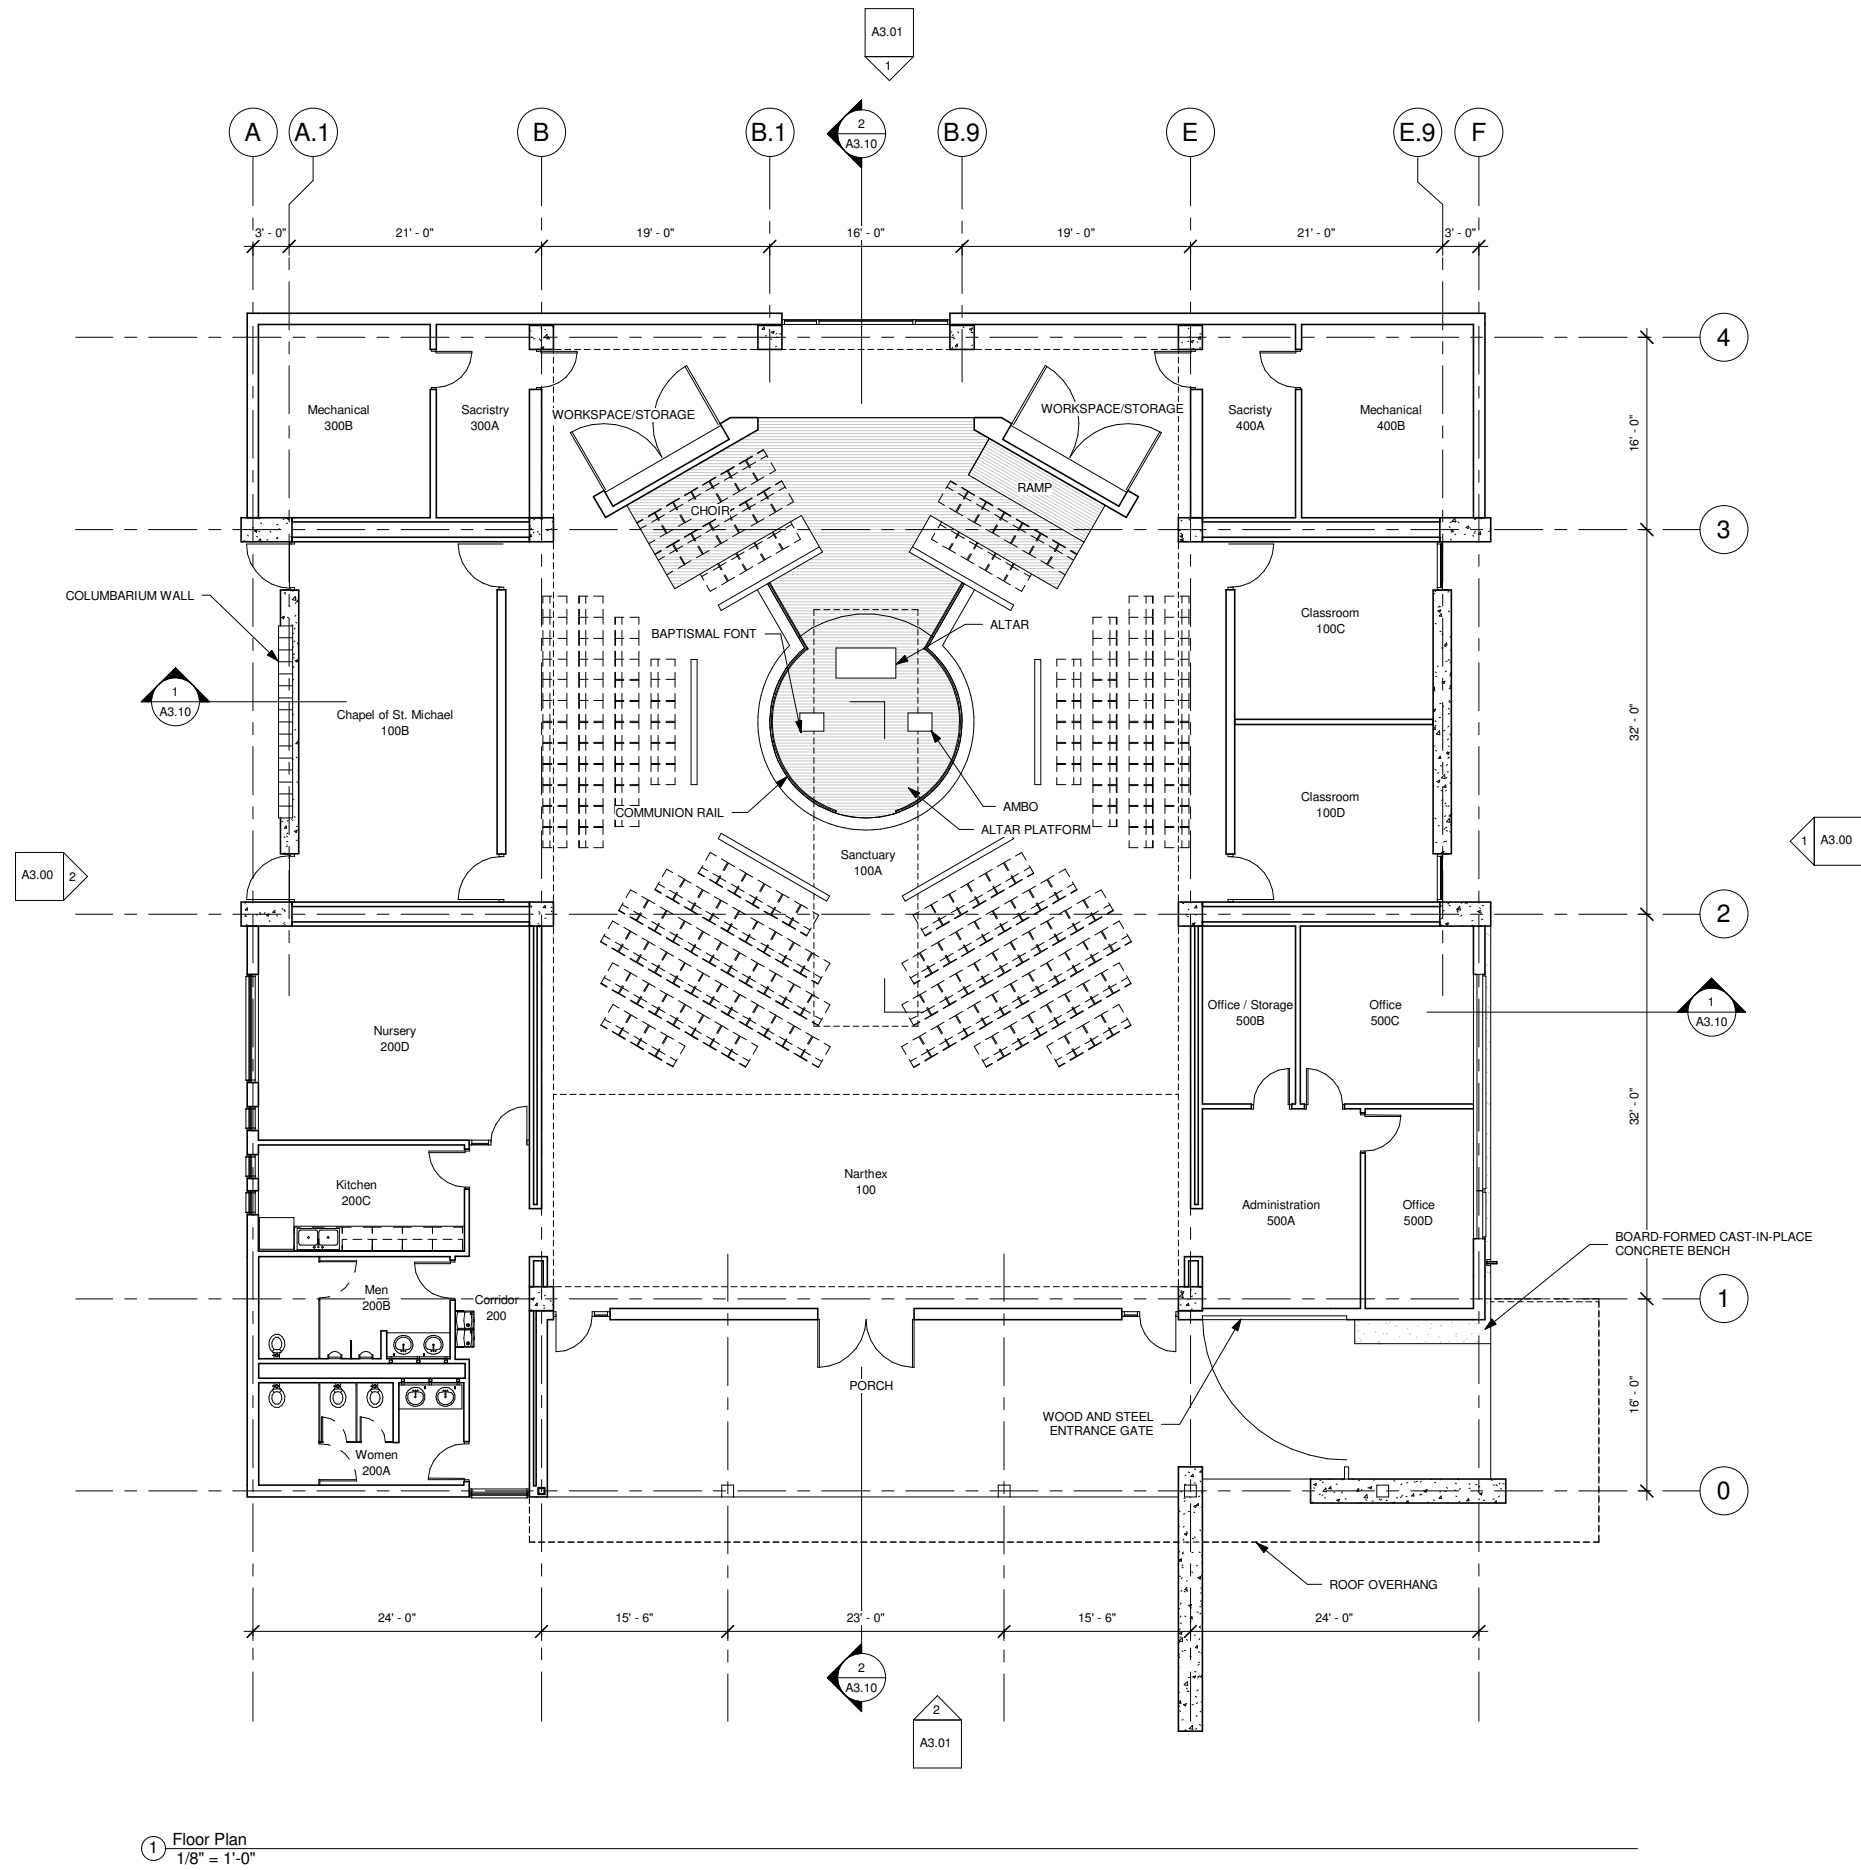

1 Floor Plan
1/8" = 1'-0"

EPISCOPAL CHURCH OF THE HOLY SPIRIT



Sanctuary Building

Project Info

No.	Date	Description
1	5/18/2011	100% Schematic Design


Phase One - Sanctuary Roof Plan

PRELIMINARY
Not for regulatory approval, permit or construction.

Project number	1015.00
Date	05/18/2011
Drawn by	OPA (CS)
Checked by	OPA (CS)

A2.01

Scale 1/8" = 1'-0"

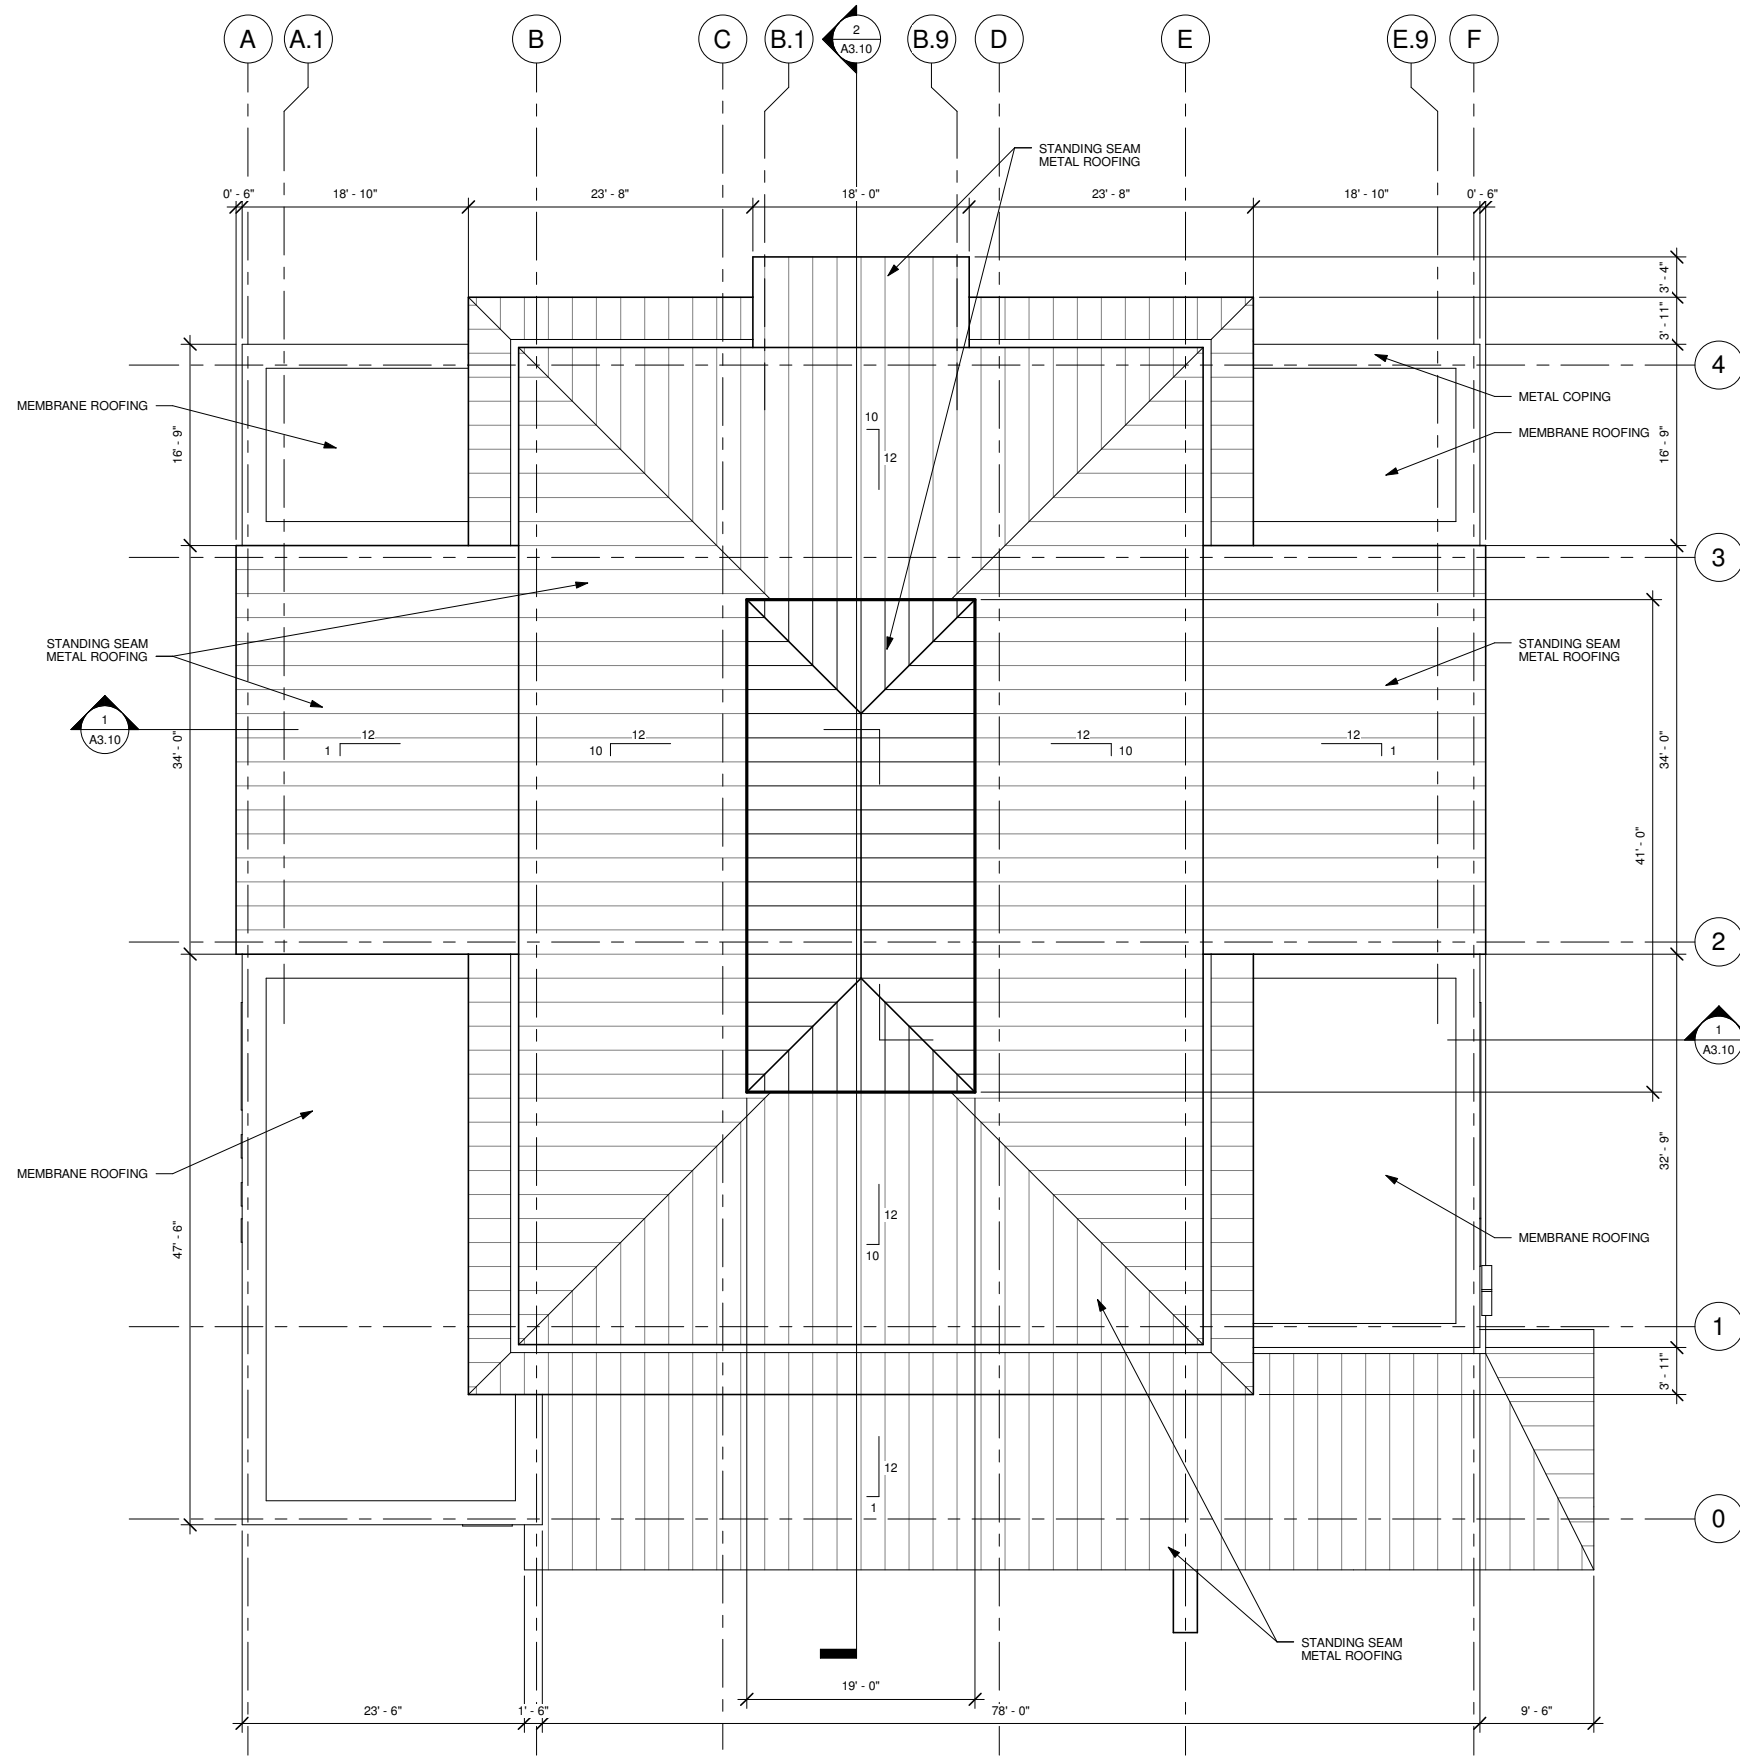

1 Roof Plan
1/8" = 1'-0"

EPISCOPAL CHURCH OF THE HOLY SPIRIT



Sanctuary Building

Project Info

No.	Date	Description
1	5/18/2011	100% Schematic Design


Phase One - Sanctuary Elevations

PRELIMINARY
Not for regulatory approval, permit or construction.


Project number	1015.00
Date	05/18/2011
Drawn by	OPA (CS)
Checked by	OPA (CS)

A3.00


Scale 1/8" = 1'-0"

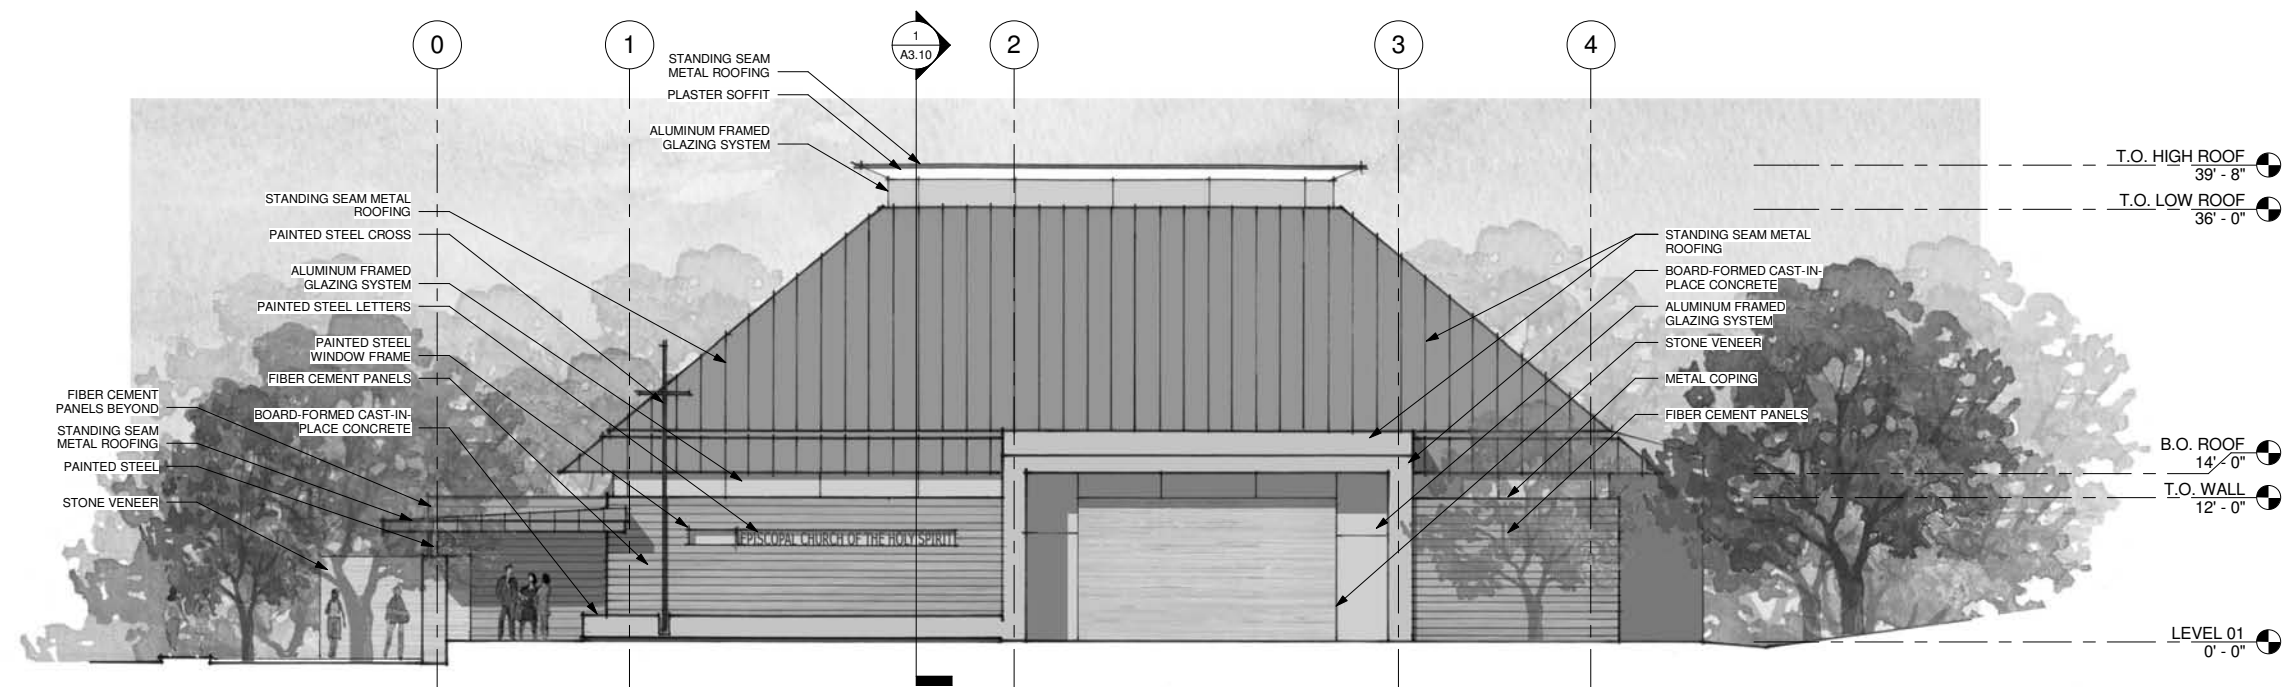


① East Elevation
1/8" = 1'-0"

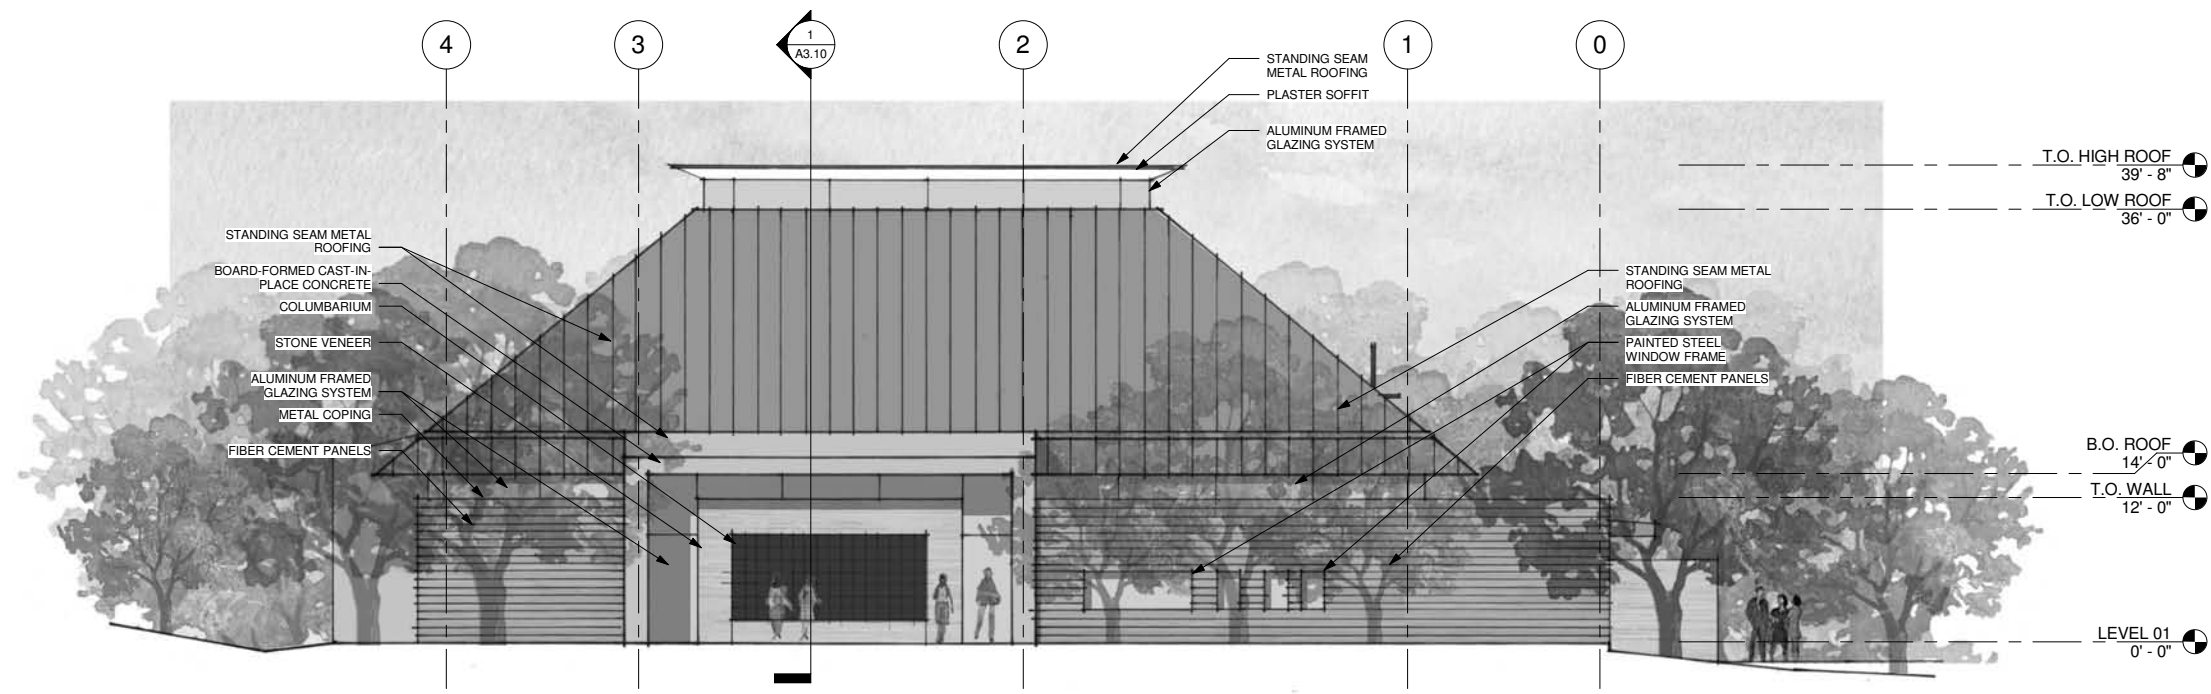

② West Elevation
1/8" = 1'-0"

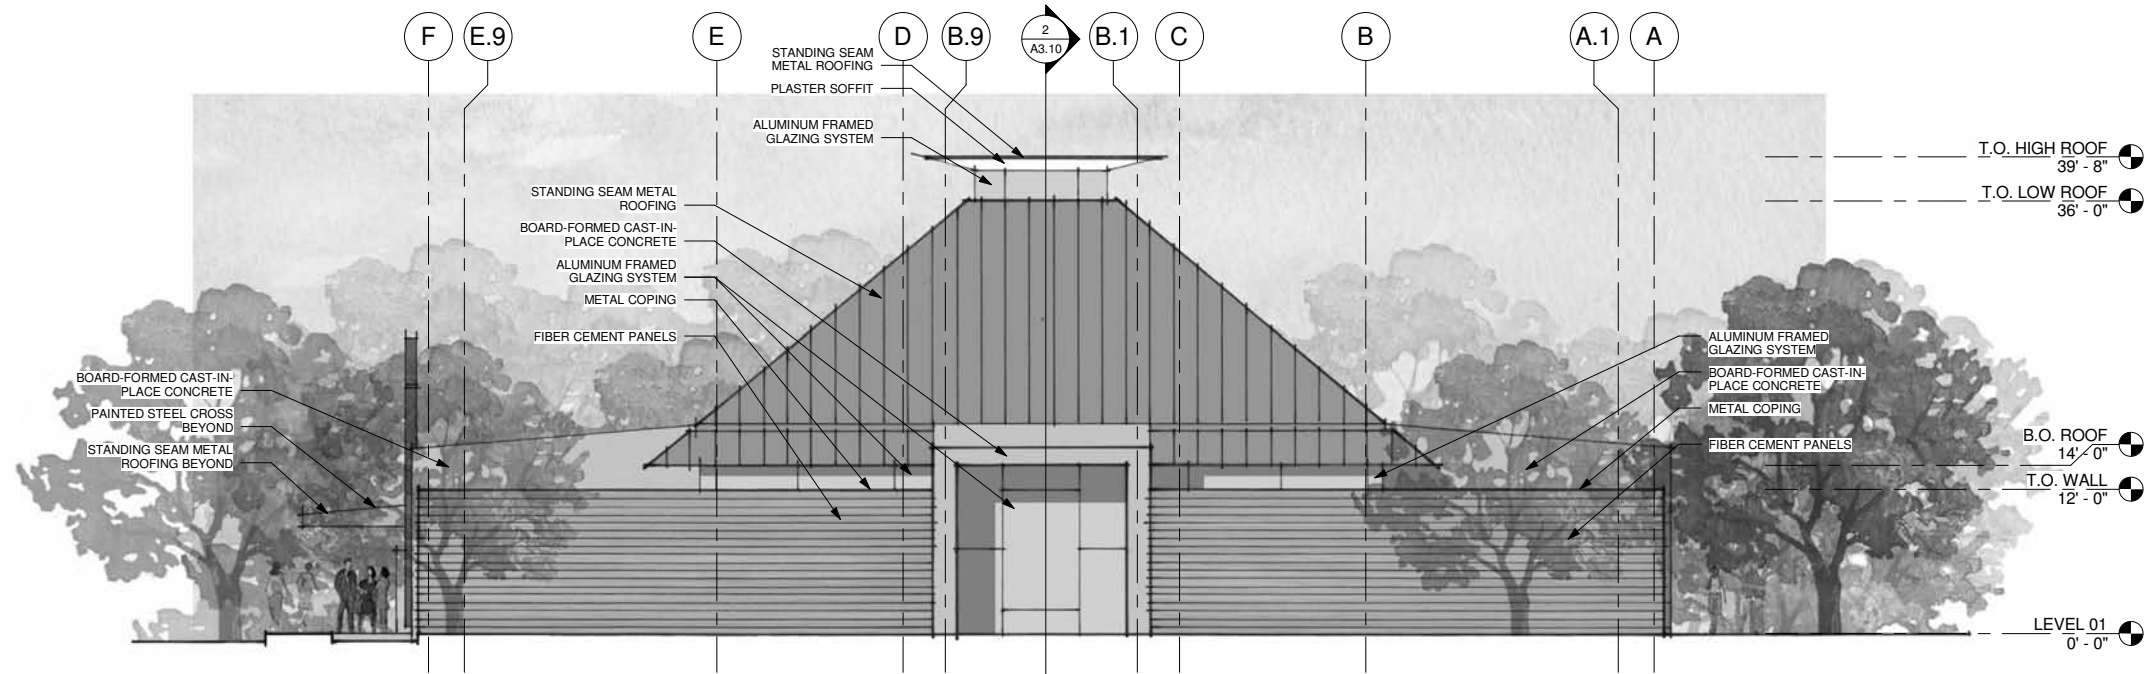

① North Elevation
1/8" = 1'-0"

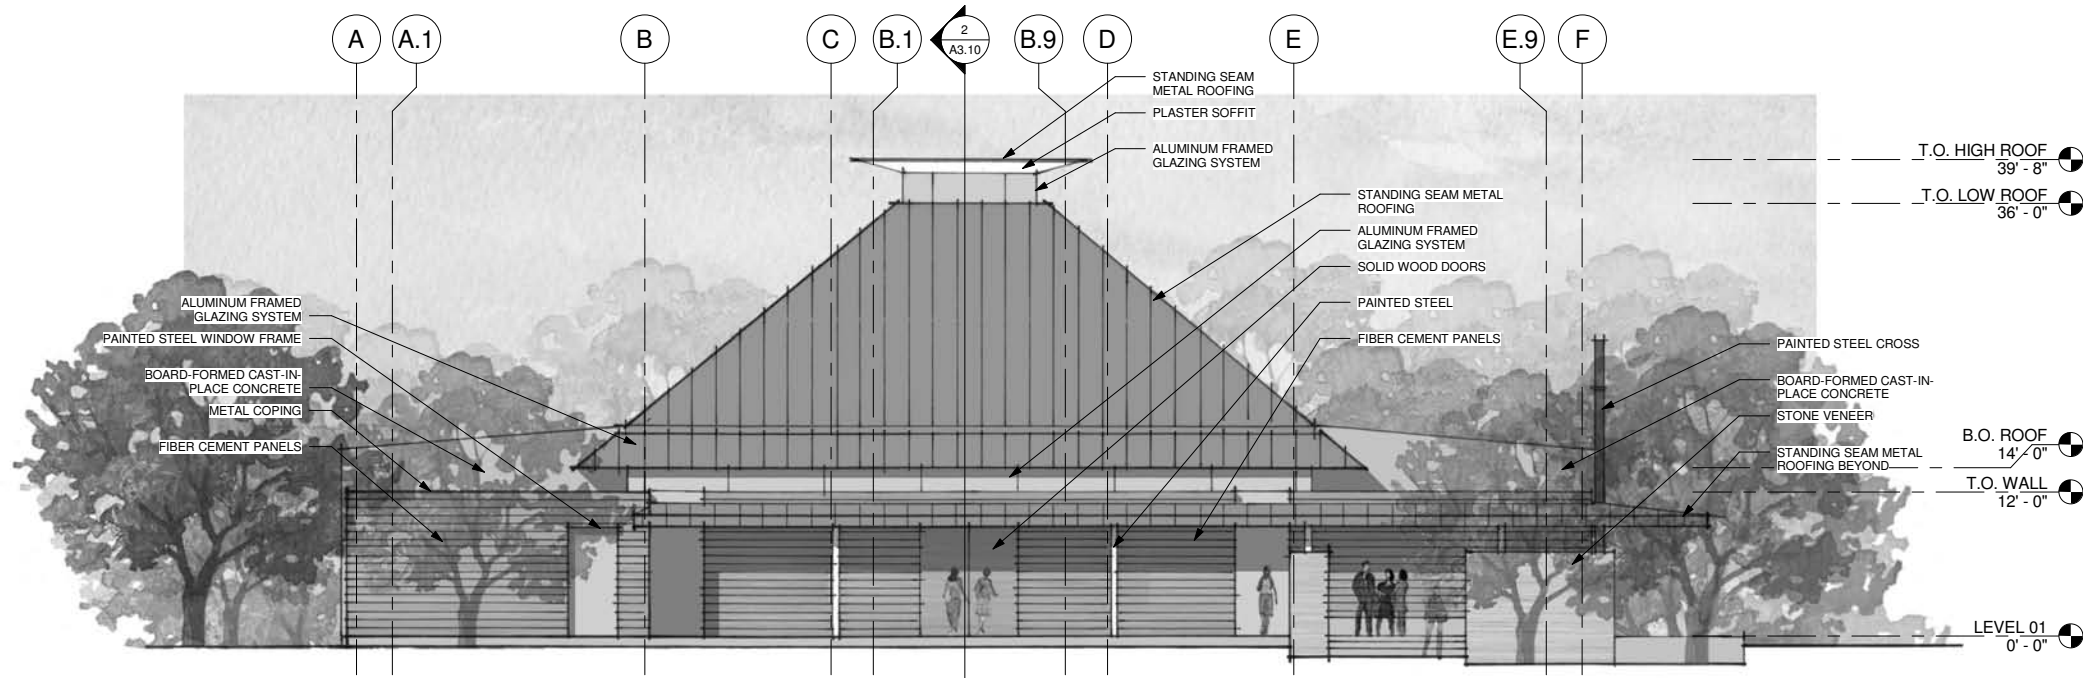

② South Elevation
1/8" = 1'-0"

EPISCOPAL CHURCH OF THE HOLY SPIRIT



Sanctuary Building

Project Info

No.	Date	Description
1	5/18/2011	100% Schematic Design


Phase One - Sanctuary Elevations

PRELIMINARY
Not for regulatory approval, permit or construction.


Project number	1015.00
Date	05/18/2011
Drawn by	OPA (CS)
Checked by	OPA (CS)

A3.01

Scale 1/8" = 1'-0"

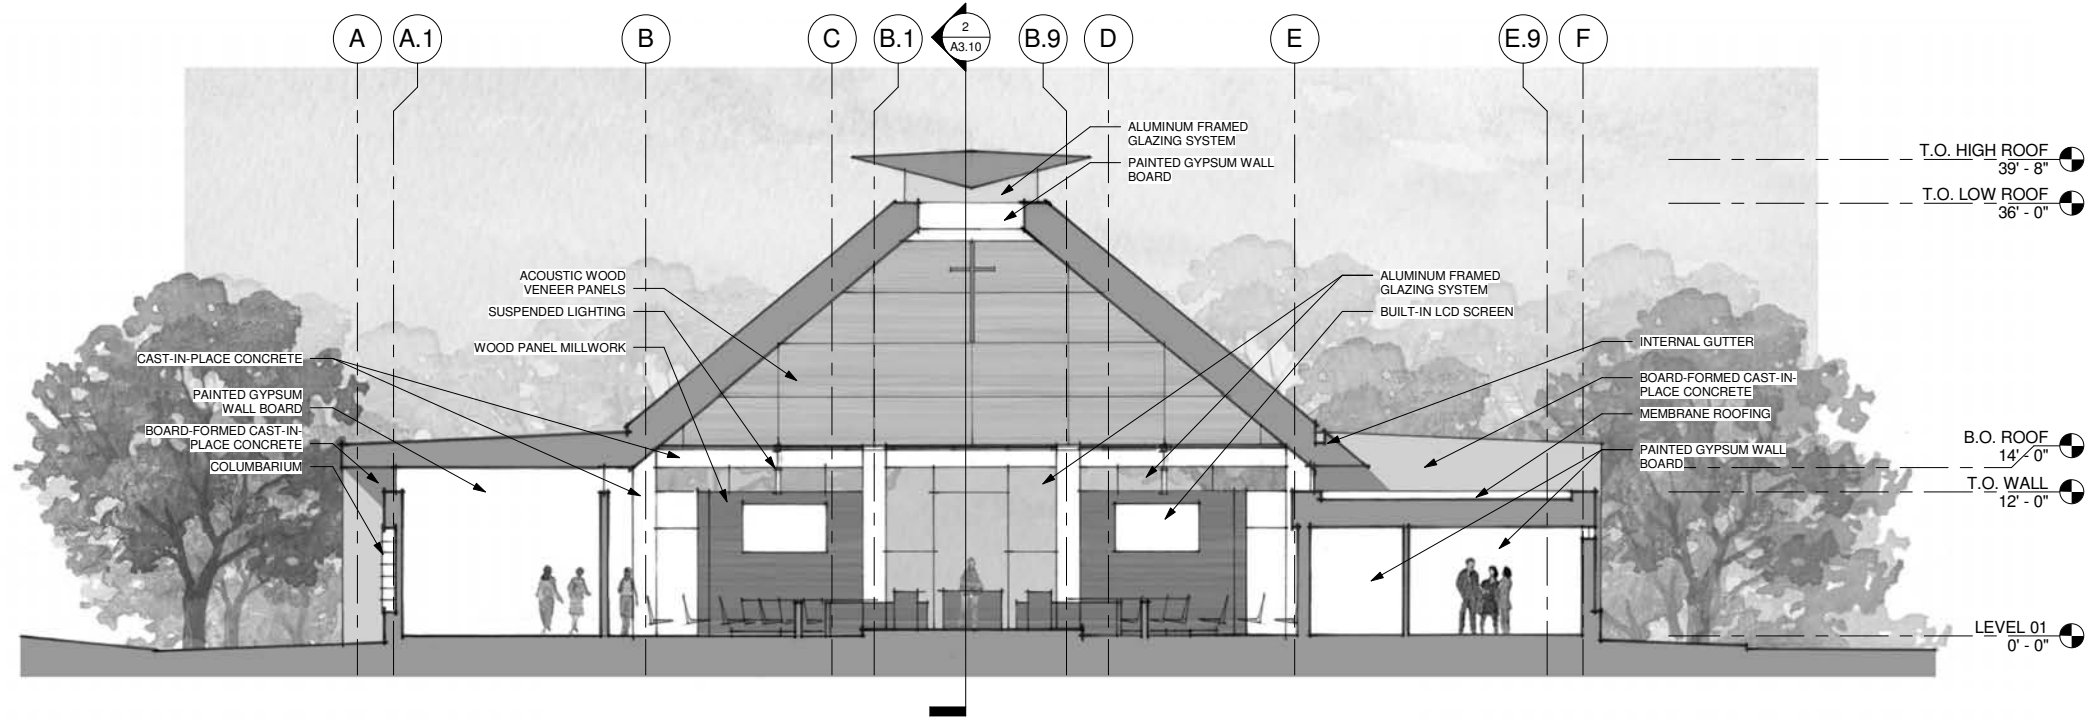

① Section
1/8" = 1'-0"

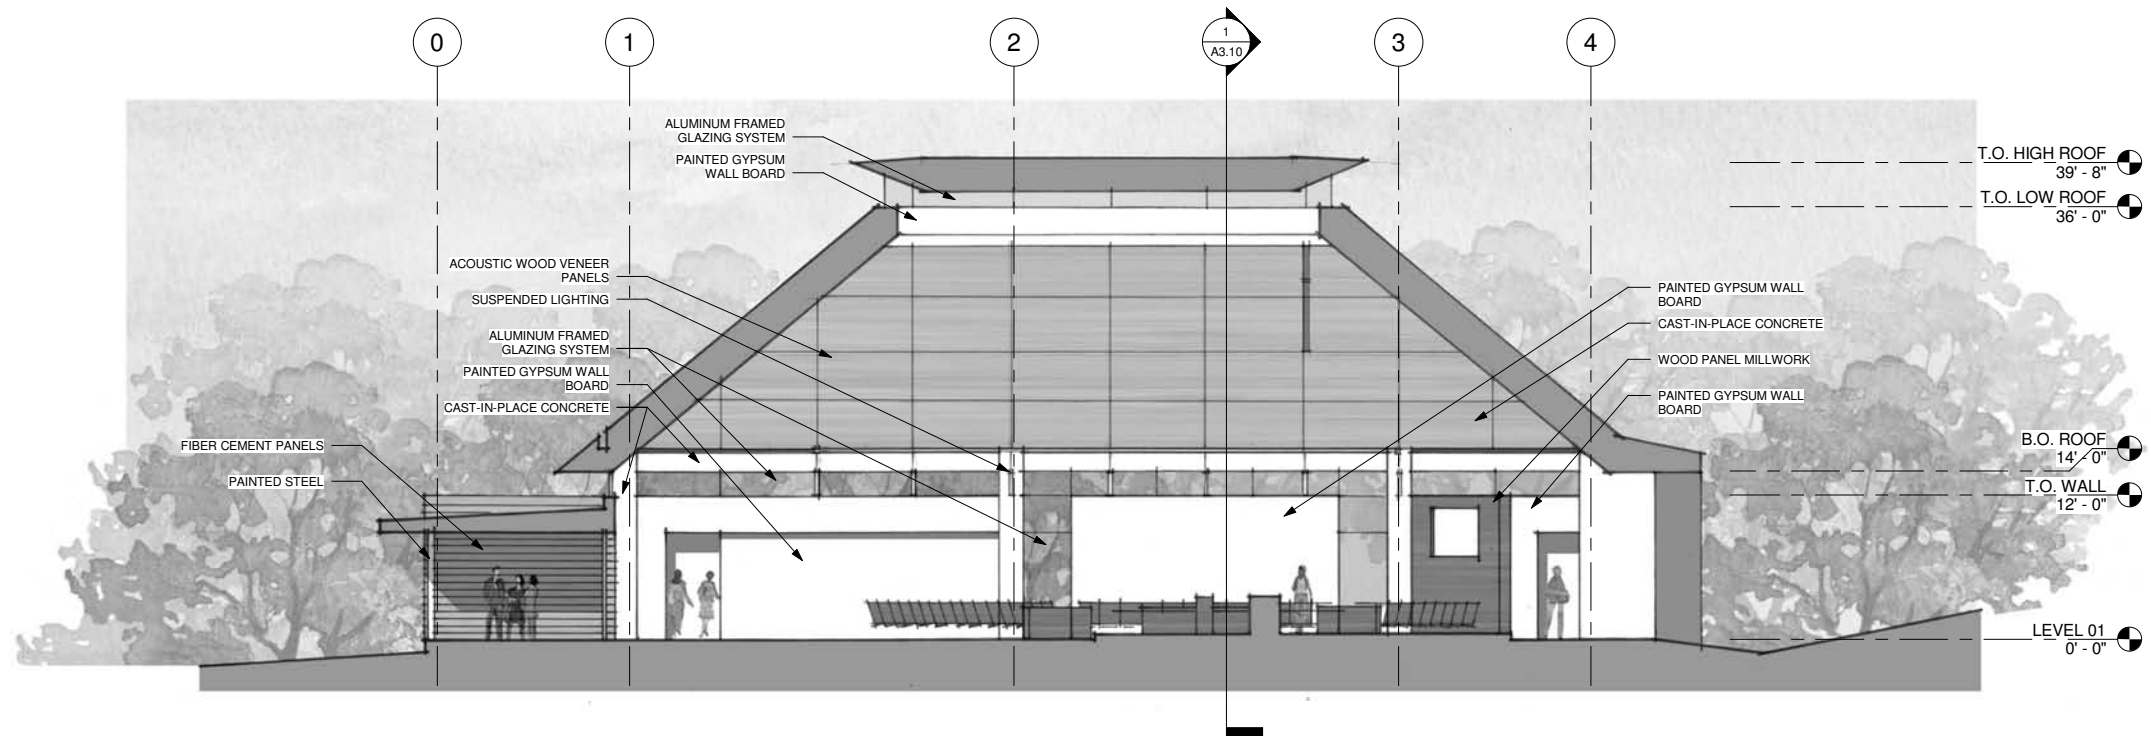

② Section
1/8" = 1'-0"

EPISCOPAL CHURCH OF THE HOLY SPIRIT



Sanctuary Building

Project Info

No.	Date	Description
1	5/18/2011	100% Schematic Design

Phase One - Sanctuary Building Sections

PRELIMINARY
Not for regulatory approval, permit or construction.

Project number	1015.00
Date	05/18/2011
Drawn by	OPA (CS)
Checked by	OPA (CS)

A3.10

Scale 1/8" = 1'-0"